


1 ELEVATION - WEST (4TH AVENUE)
A3.03 SCALE: 1" = 30'

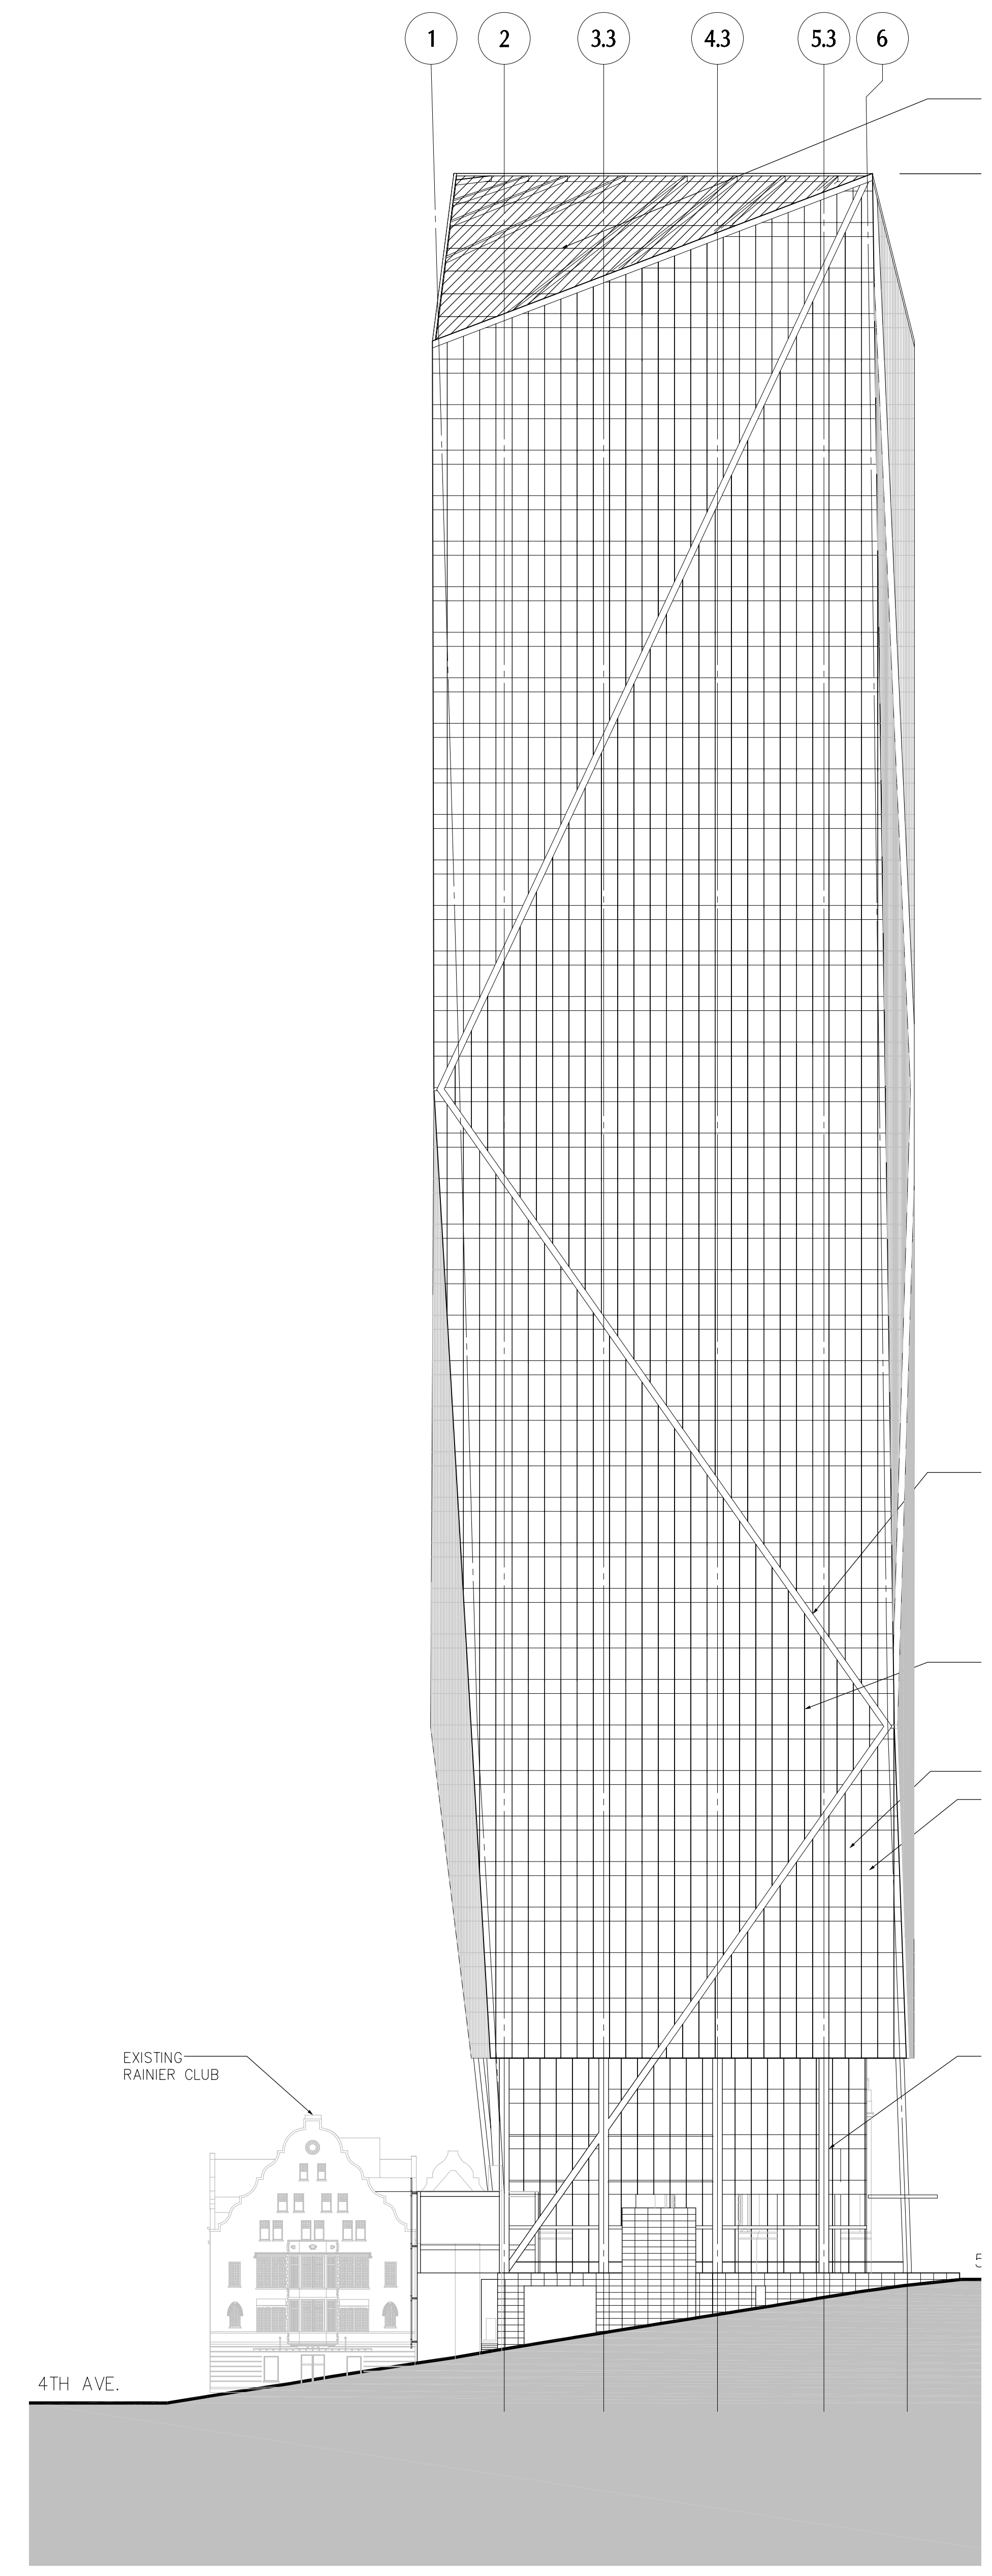

2 ELEVATION - SOUTH (COLUMBIA ST)
A3.04 SCALE: 1" = 30'